




ACO WEXEL INSTALLATION DRAWING

ACO Polycrete Pty Ltd
Australia
Ph: 1300 765 226
www.acowexel.com.au

DRAWING NO. W-RDF-1

ROOF DRAIN WITH FLAT GRATE

ACO Limited
New Zealand
Ph: 0800 448 080
www.aconz.co.nz

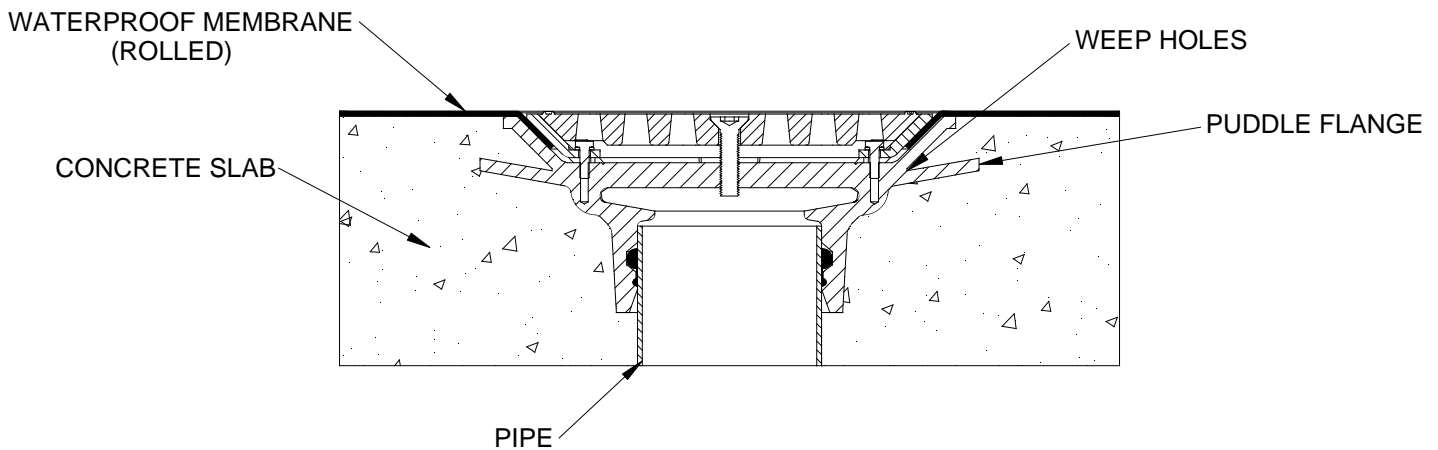

Please note: These details only provide a practical reference. ACO recommends designers and installers check local legislative standards and practices, or seek specialised engineering advice.

SPECIFICATION CLAUSE

ACO Wexel roof drain - flat grate

Specification

This roof drain shall be ACO Wexel roof drain with flat grate - [insert type no. or part no.]

Materials and design

The grate shall be sheradised and come complete with M12 Hex socket screws; load rated to EN 1253 - *Gullies for buildings*; compliant to AS 3996 (Clause 3.3.5) for surface openings in pedestrian areas and AS 3996 (Clause 3.3.6) for bicycle tyre penetration resistance.

The iron body shall have a cast iron clamp ring; an integral puddle flange with weepholes and a nitrile rubber seal to allow push in joint connection to suit PVC or HDPE pipe.